


ELENZA ARISTA
3BHK
07.05.2024




BHAUMIK PATEL ARCHITECTS

EMAIL: mail@bhaumikpatelarchitects.com (m) 9978881503 (o) 079 48991503

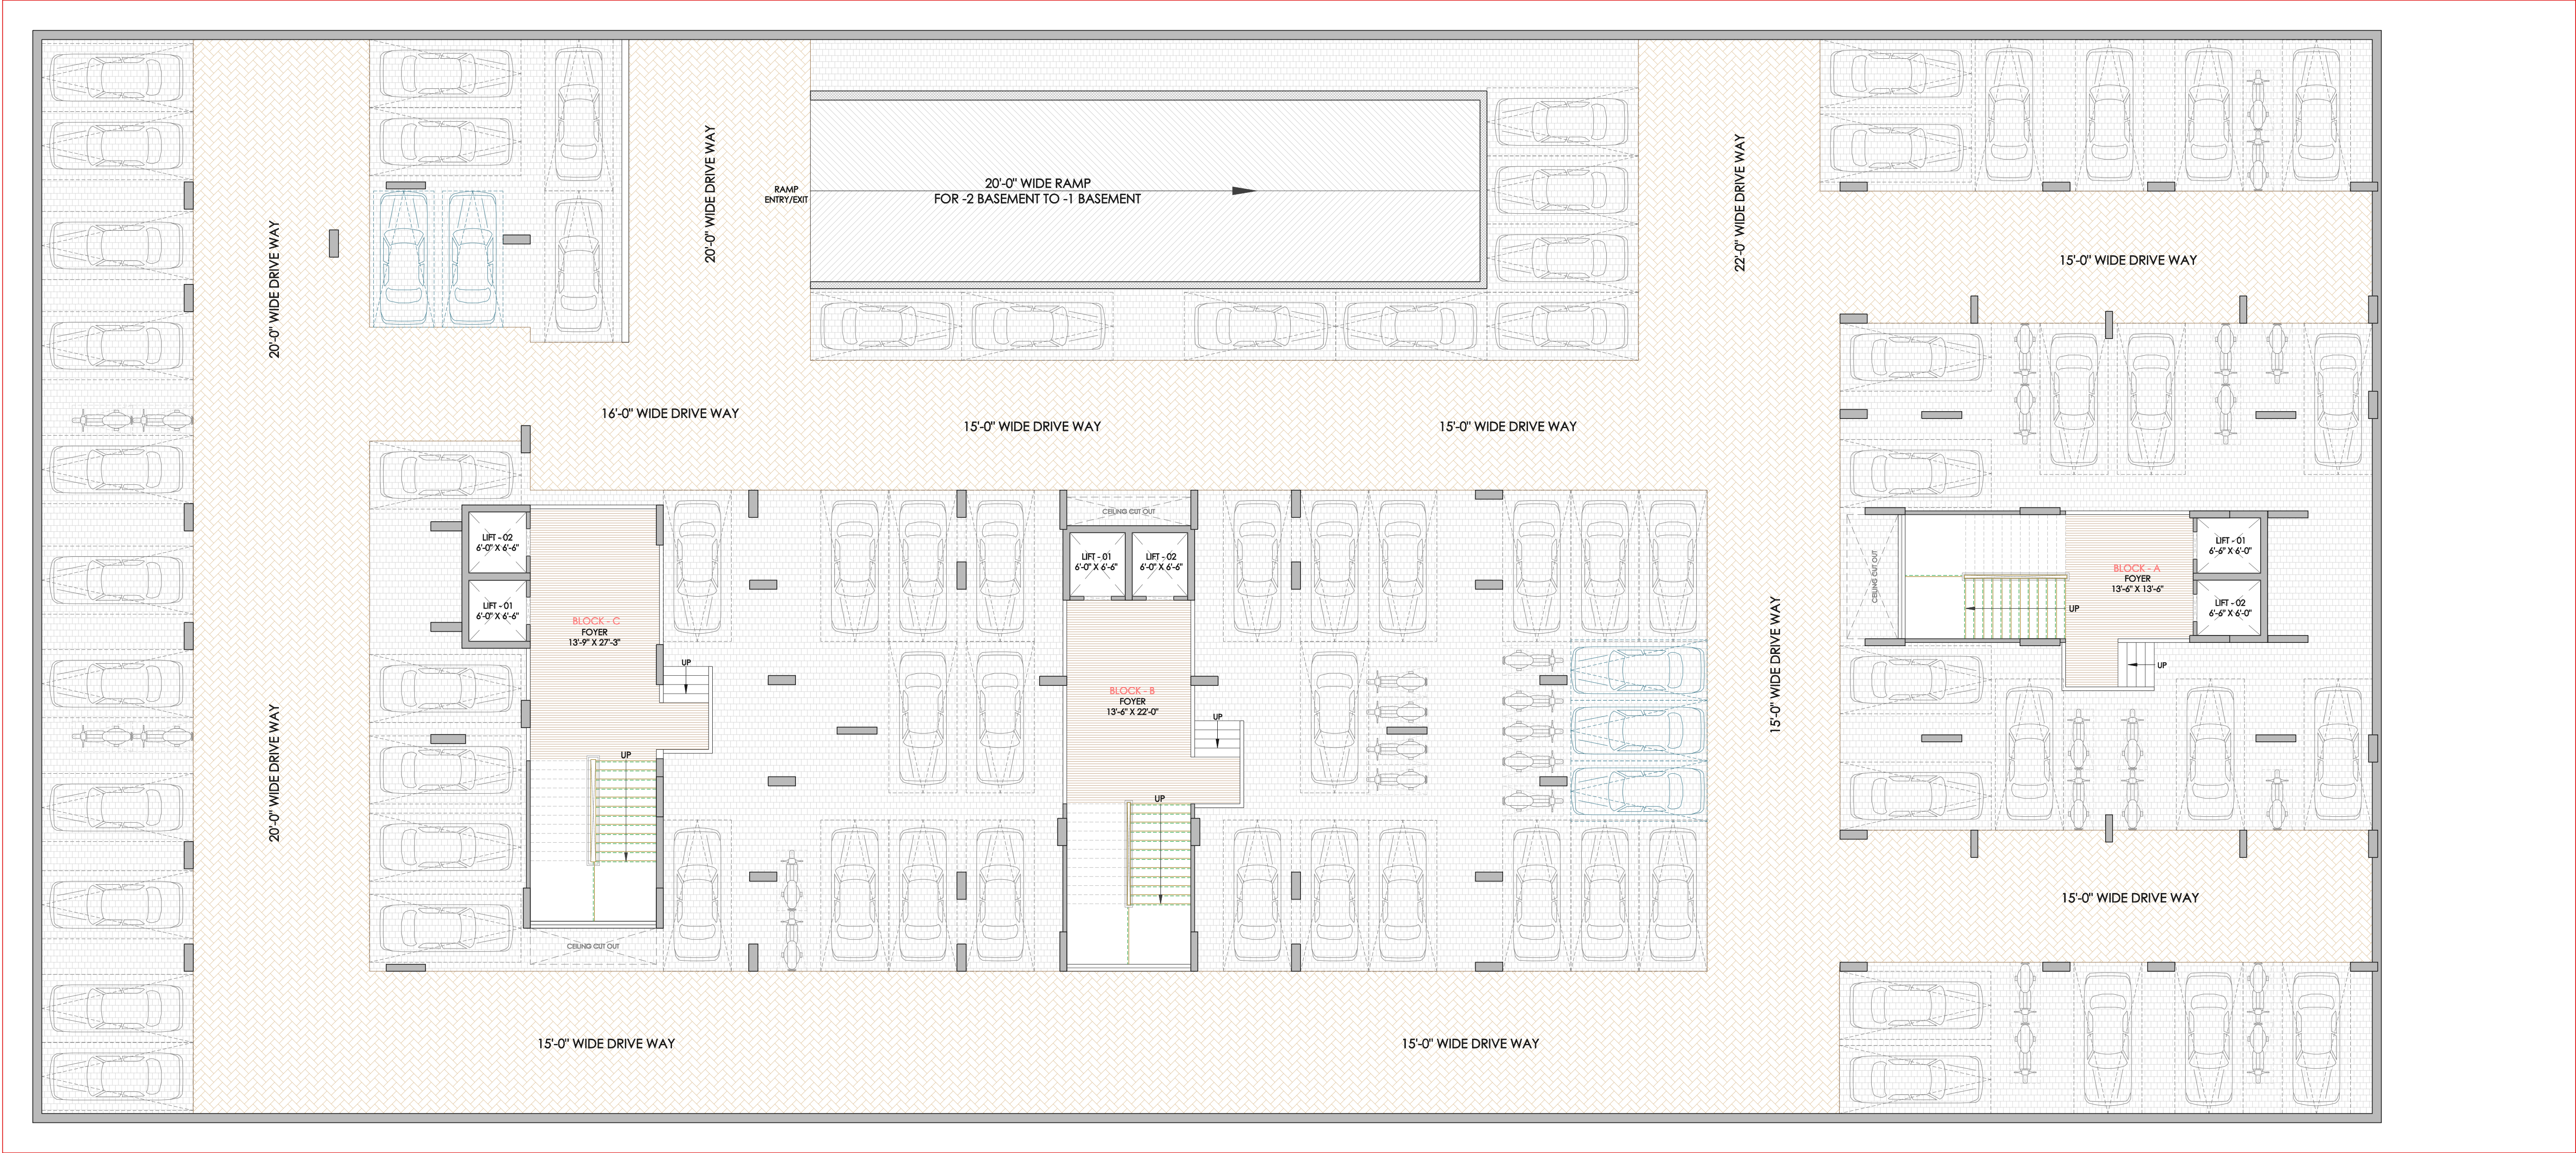

60'-0" WIDE T.P.S. ROAD



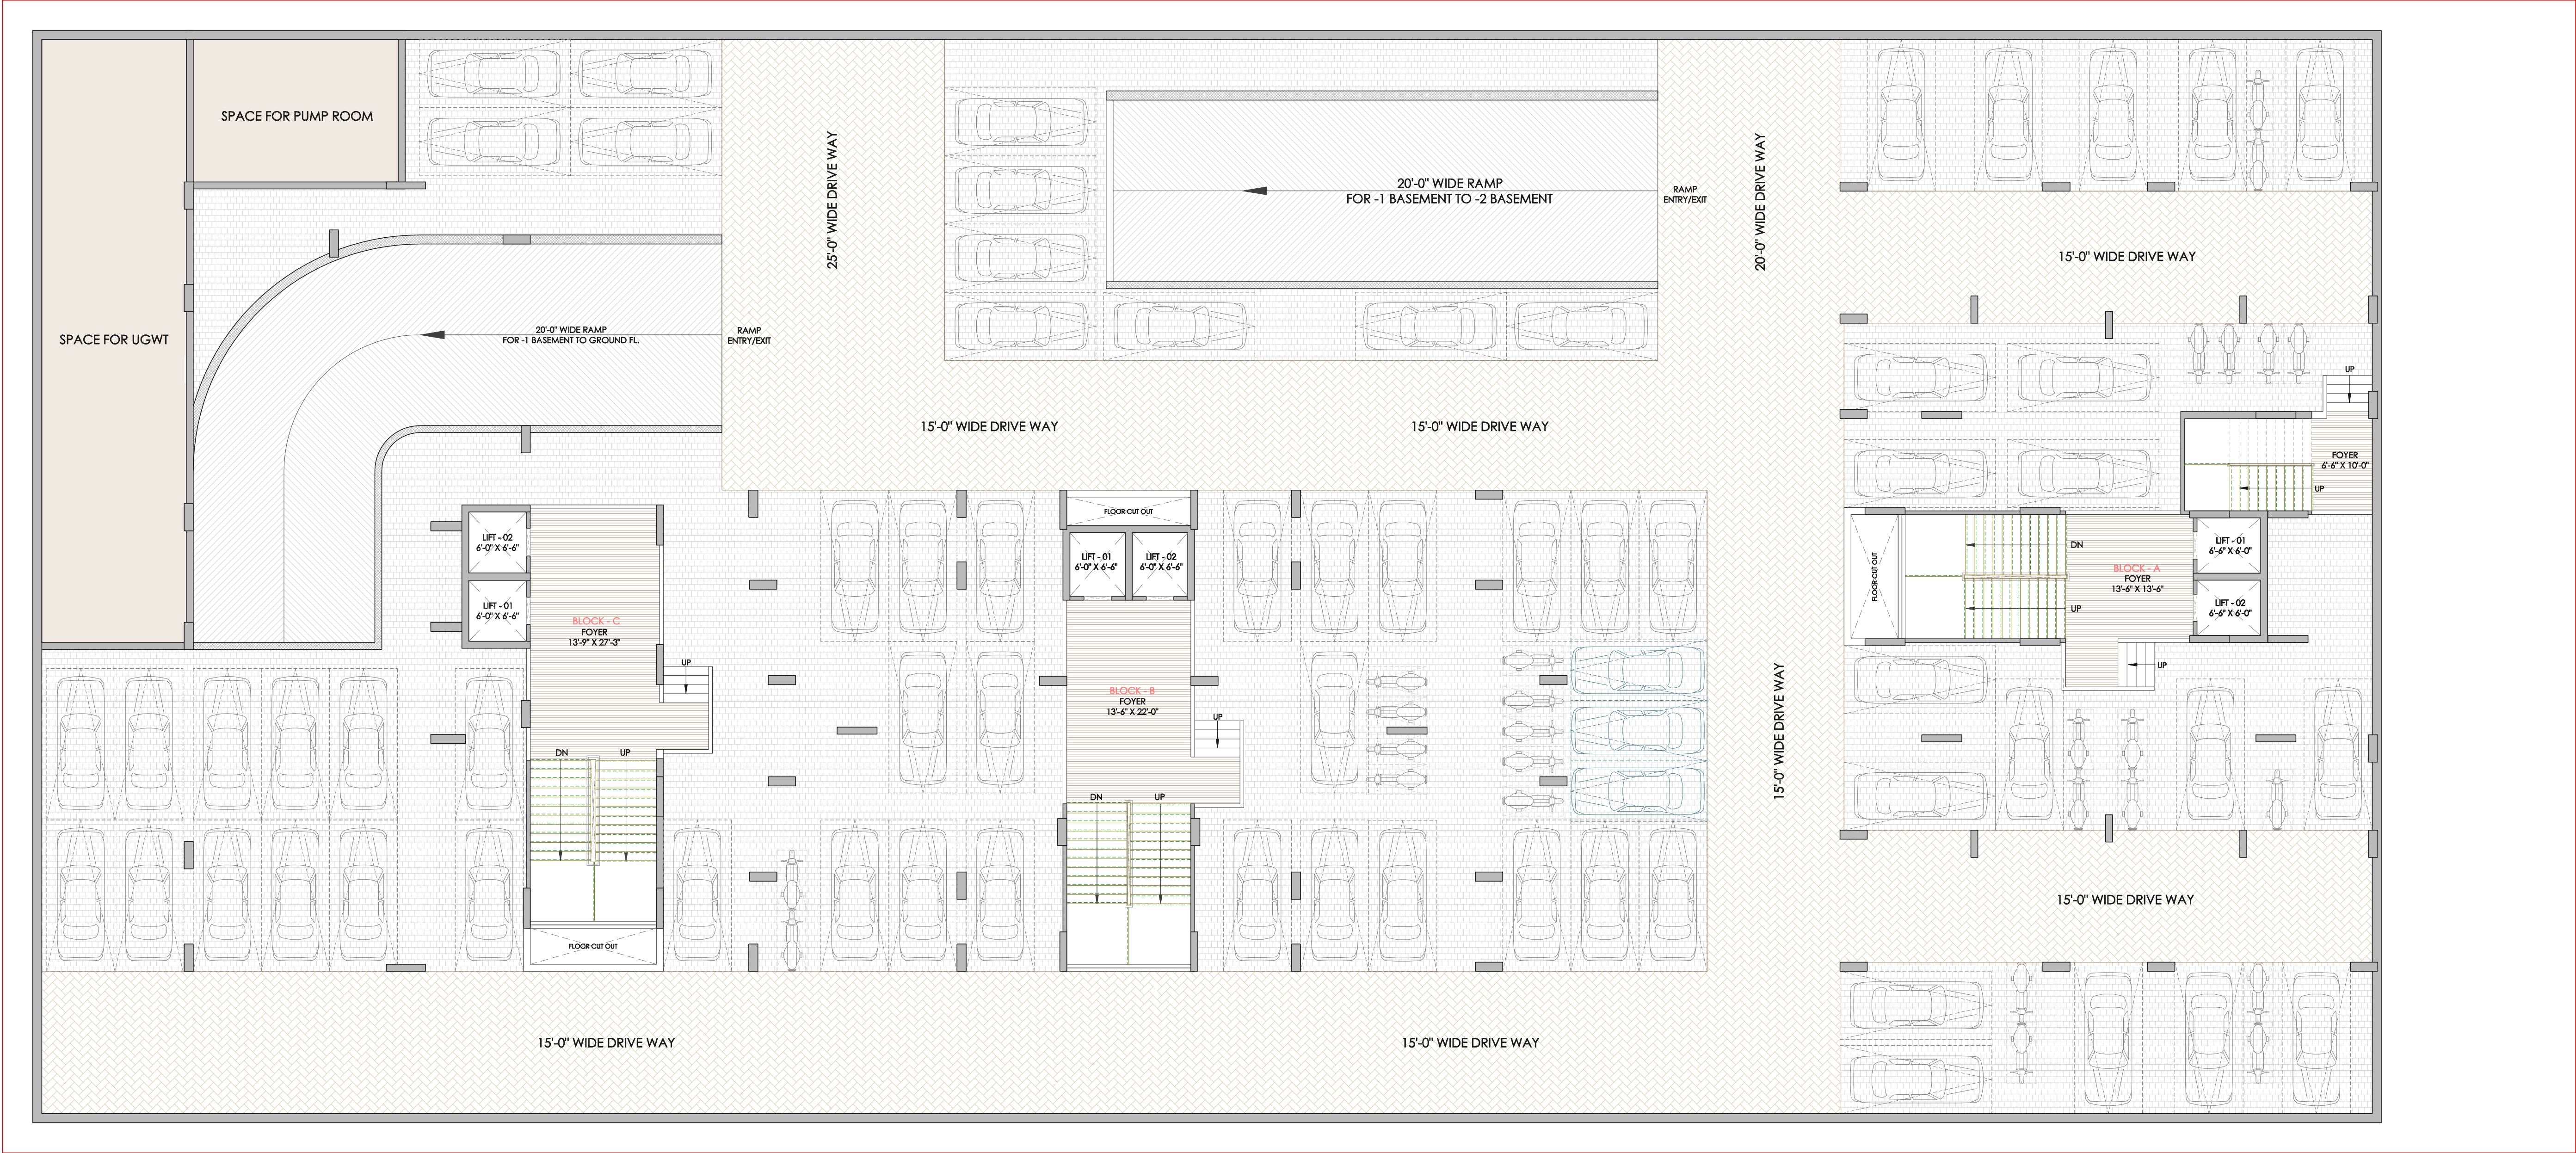

60'-0" WIDE T.P.S. ROAD





AMENITIES LIST:-	AMENITIES LIST:-
01. CLUB HOUSE / MULTI-PROPOSE HALL	11. LIBRARY / SITTING AREA
02. YOGA DECK	12. HOME THEATER
03. SWIMMING POOL	13. WALKING / PEDESTRIAN ENTRY
04. CHILDREN PLAY AREA	14. VEHICULAR ENTRY
05. GARDEN AREA	15. SOCIETY OFFICE ROOM
06. SCREEN WALL	16. METER ROOM
07. WATER BODY	17. STORE ROOM
08. ENTRANCE PLAZA	18. DRIVER LOUNGE
09. TODDLER ROOM	19. PARKING AREA
10. BOX CRICKET	20. ENTRANCE FOYER
	21. MULTI-PROPOSE COURT

















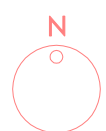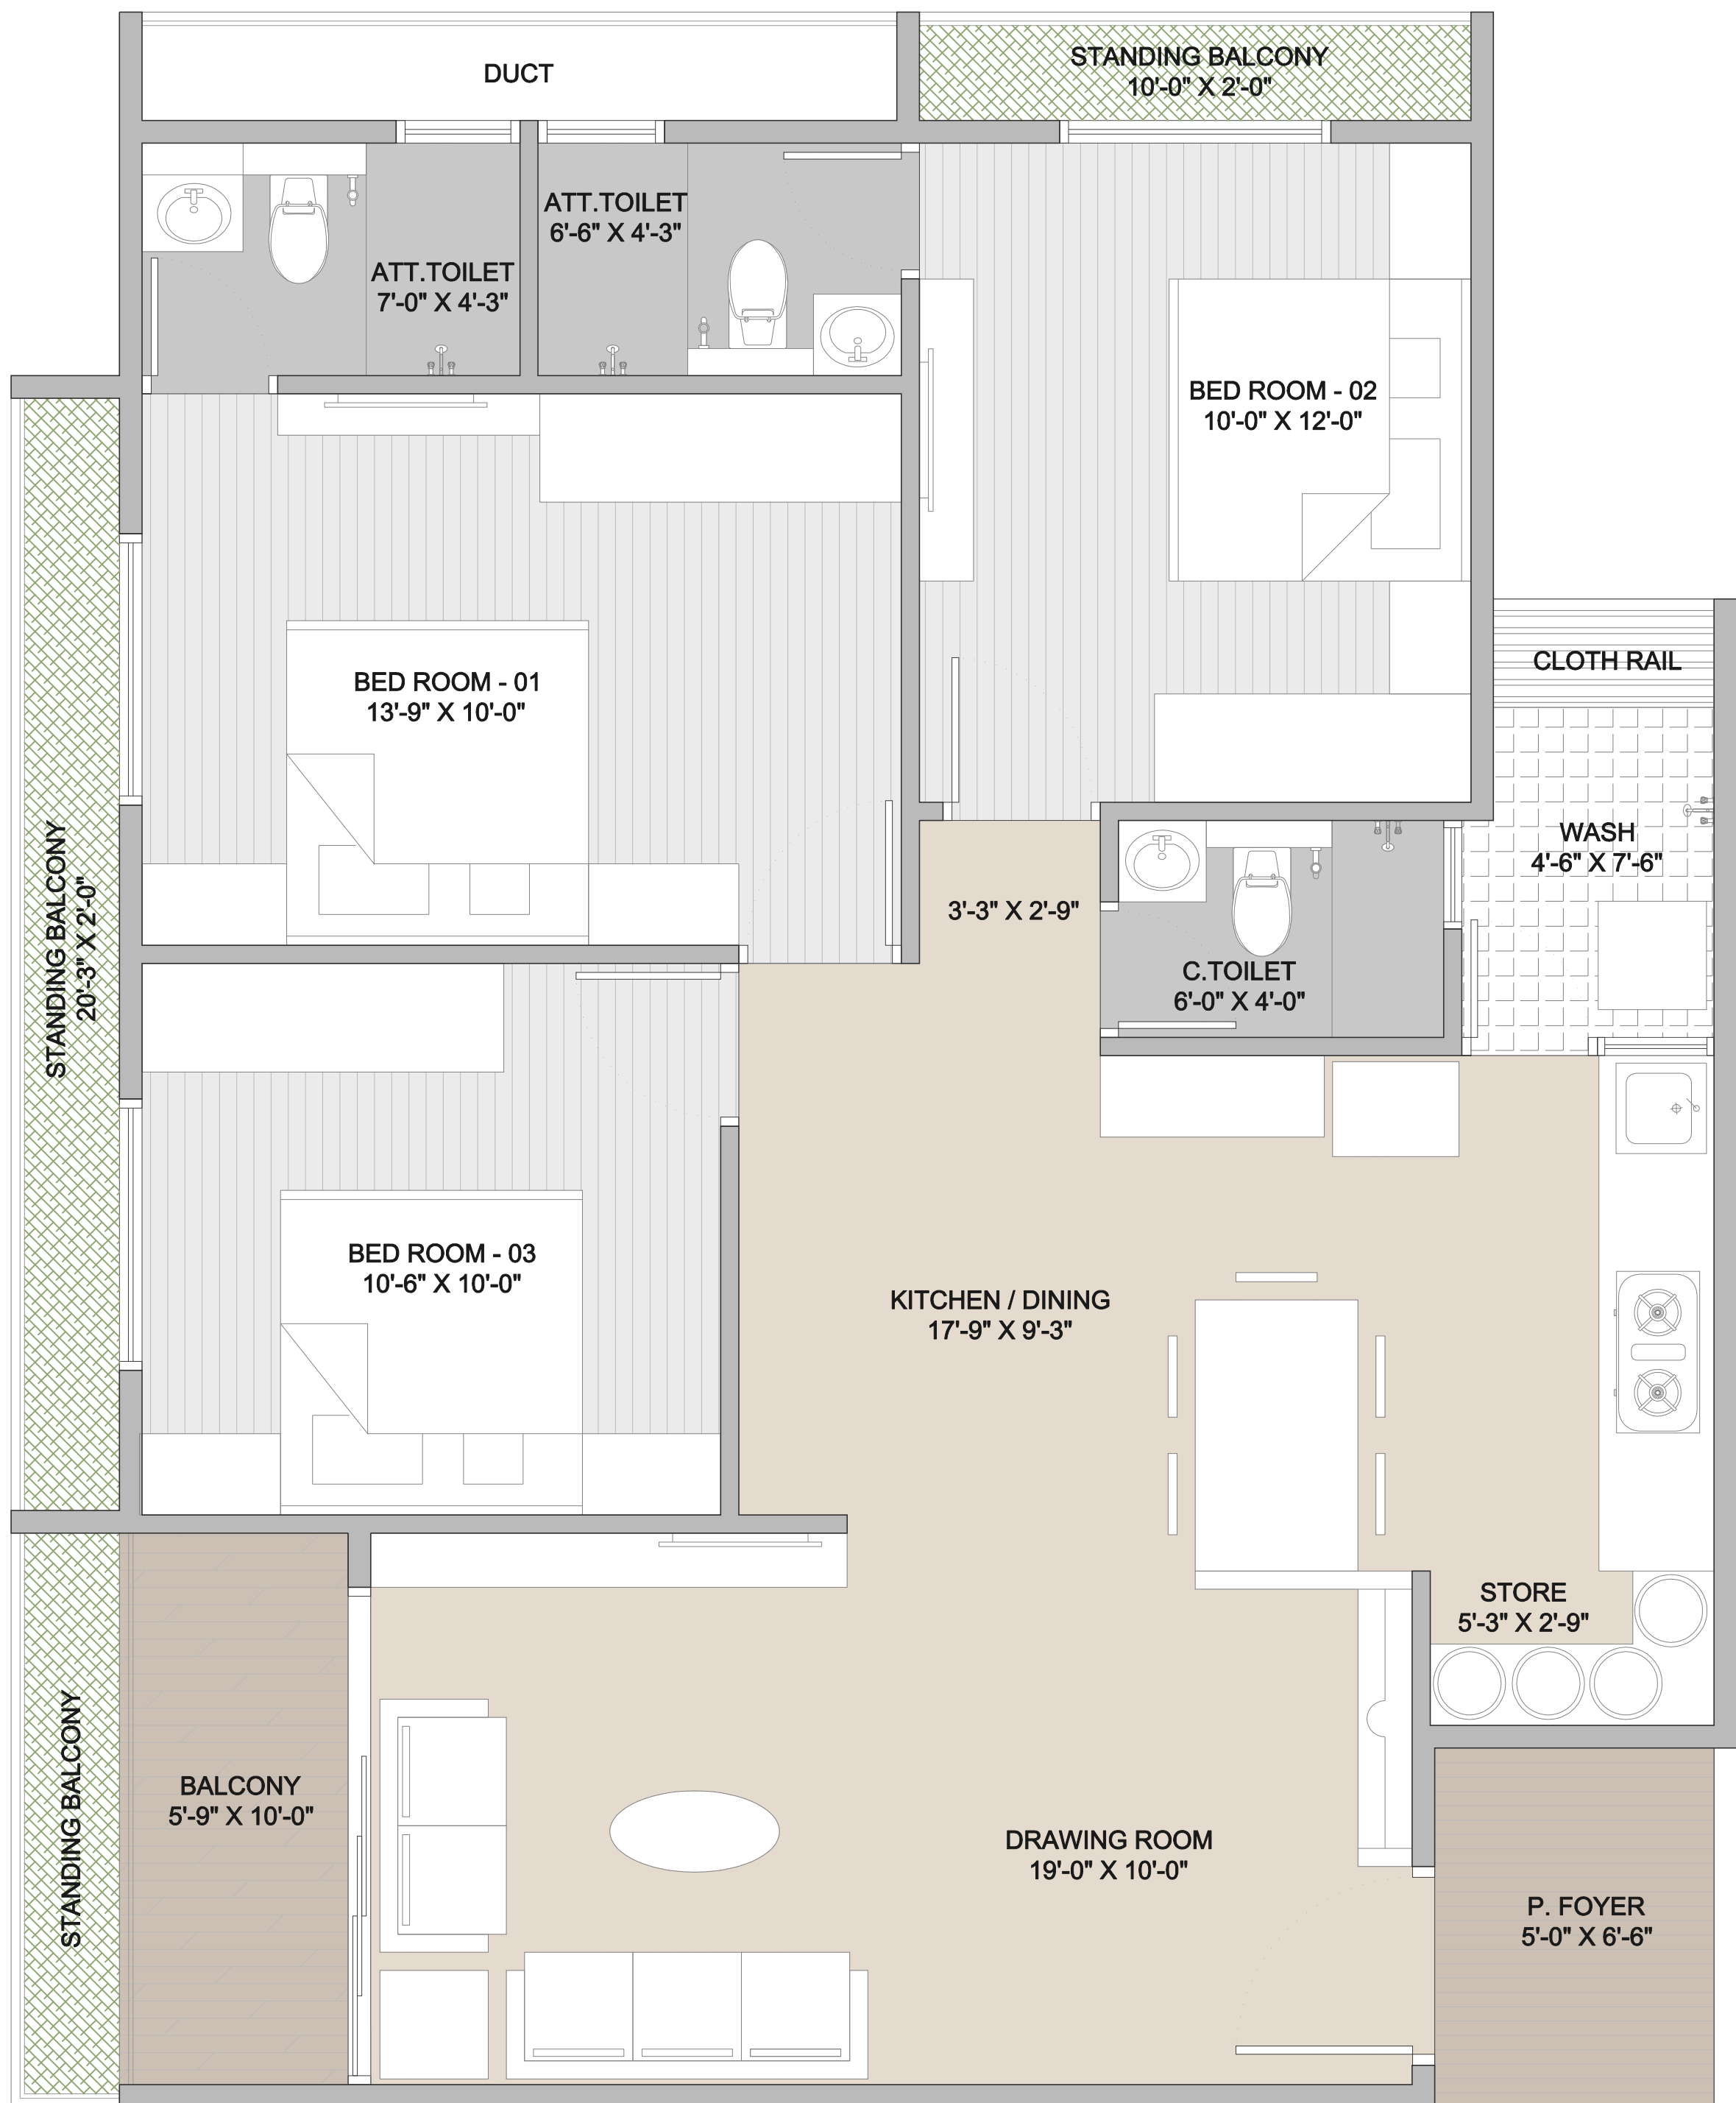



ELENZA ARISTA_UNIT LAYOUT (TYPE - 01)

DATE :- 07.05.2024

BHAUMIK PATEL ARCHITECTS

EMAIL: mail@bhaumikpatelarchitects.com (m) 9978881503 (o) 079 48991503



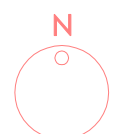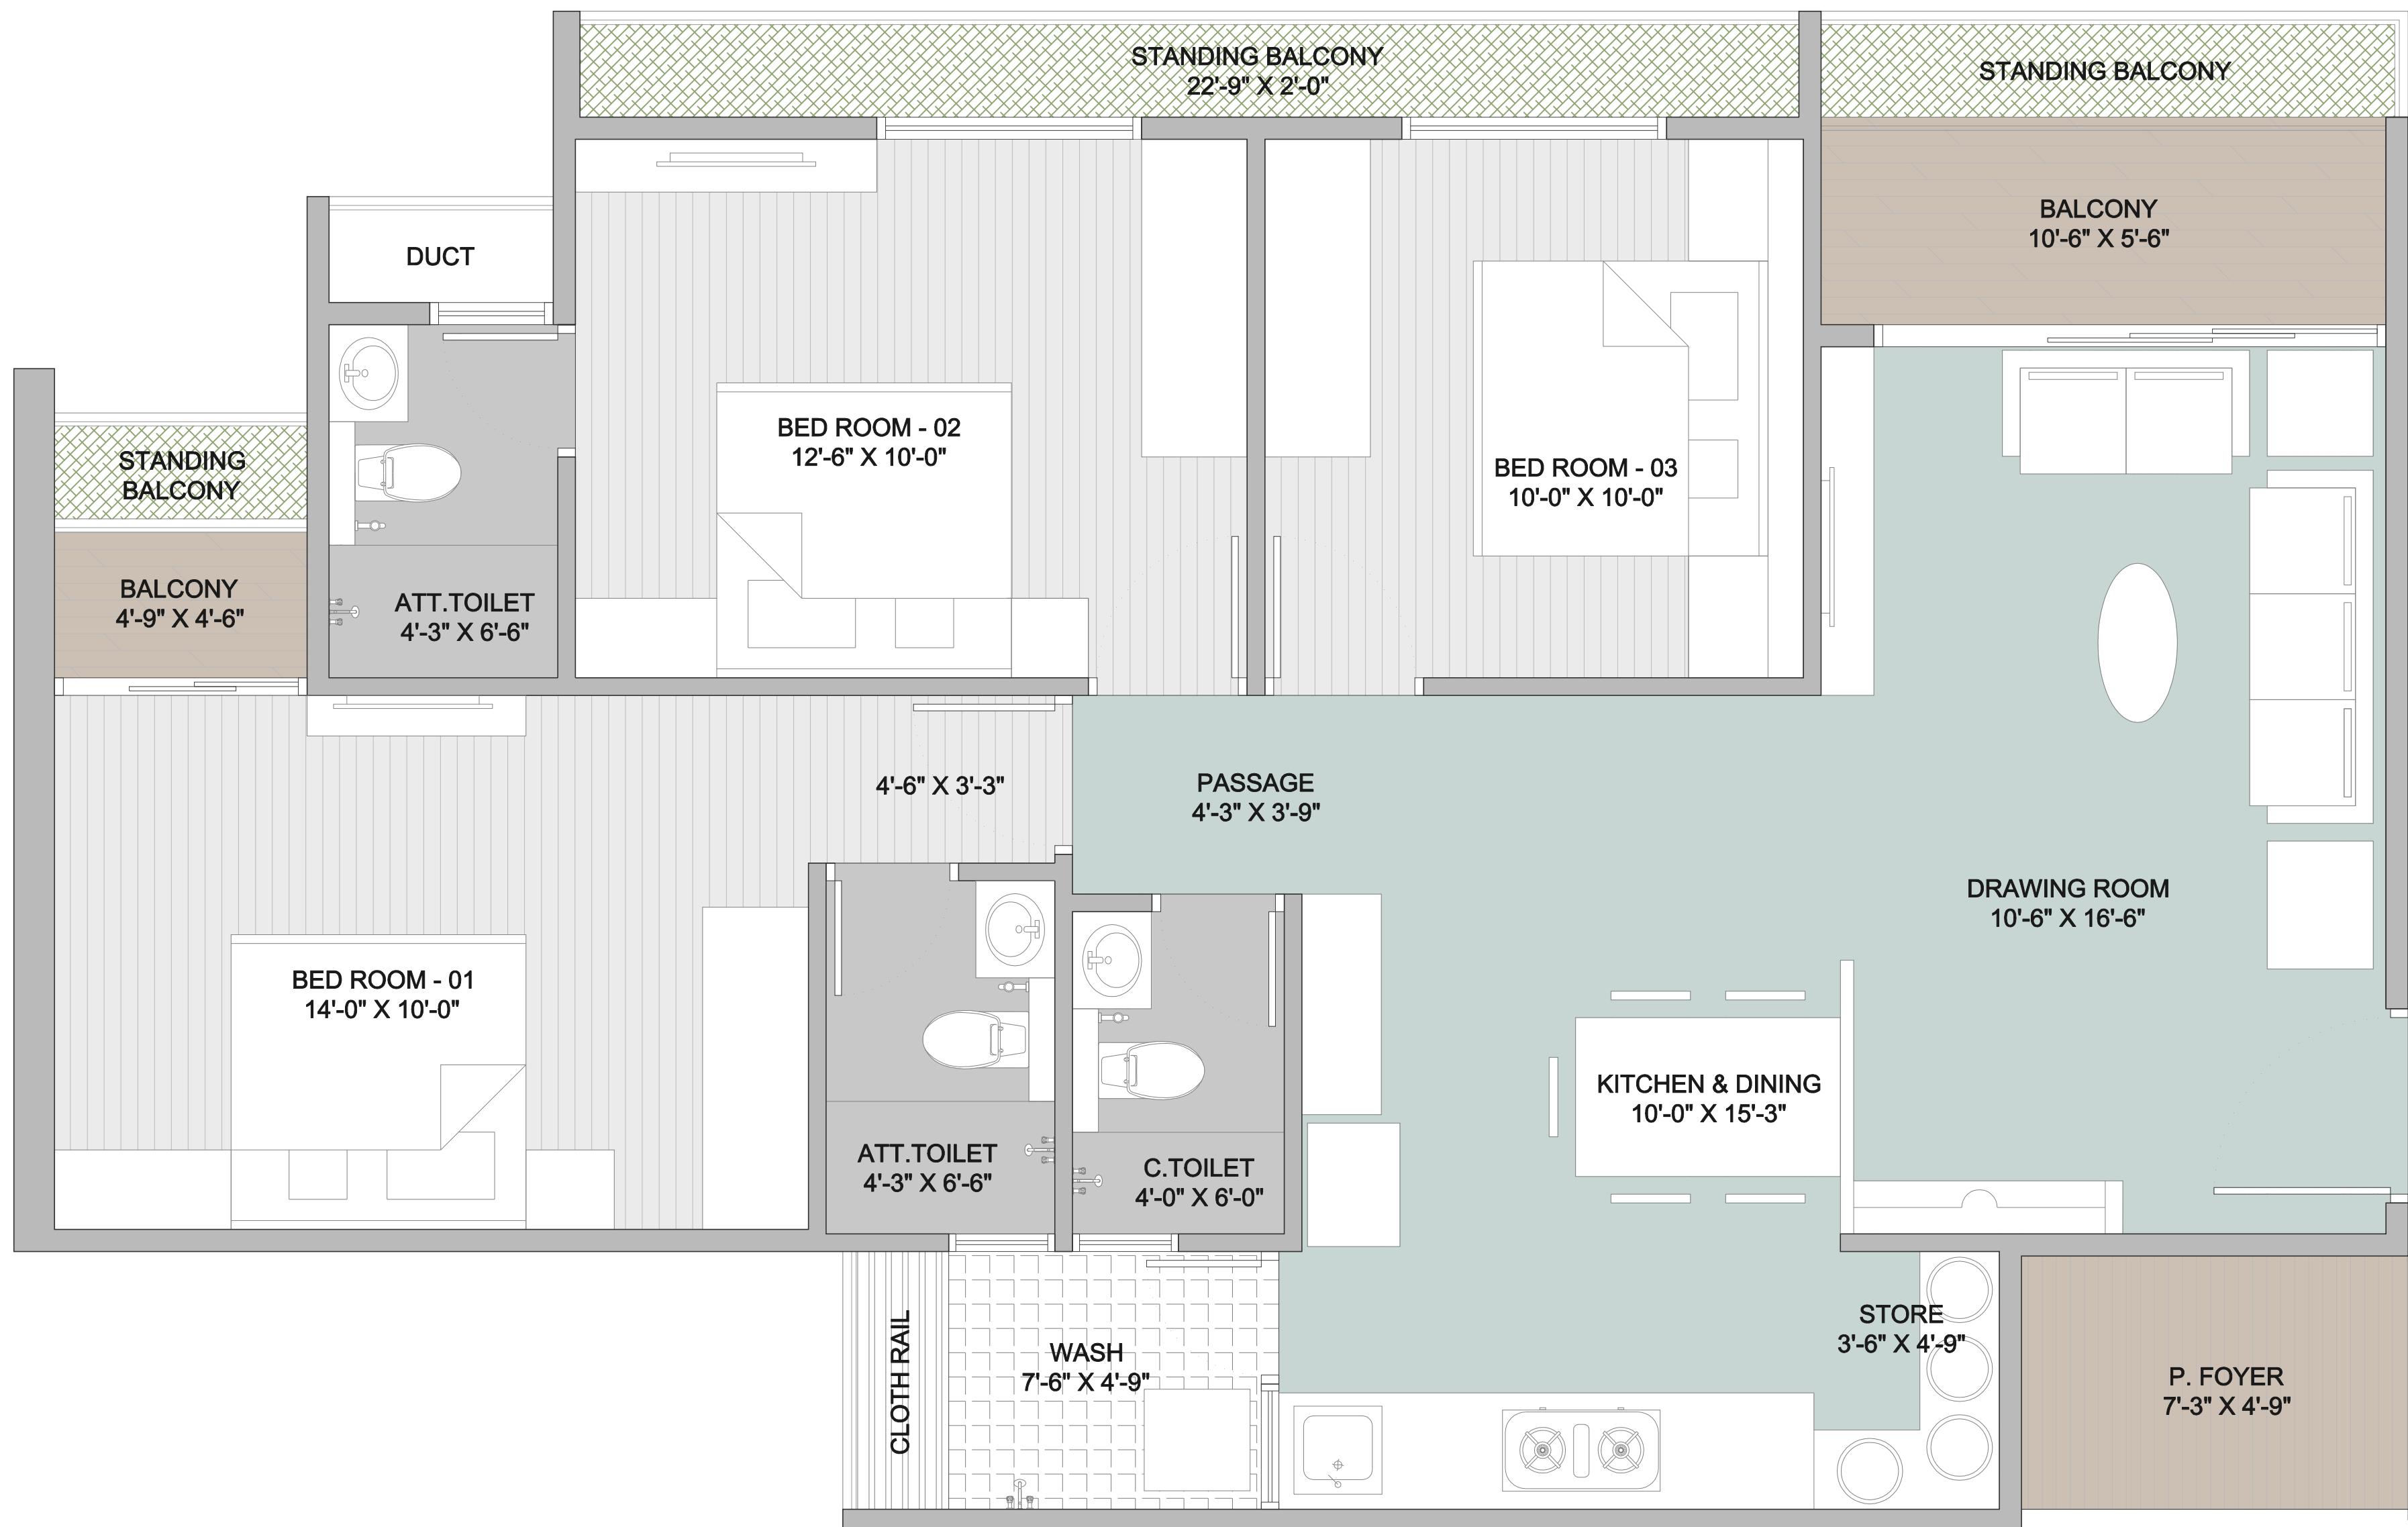

ELENZA ARISTA_UNIT LAYOUT (TYPE - 02)



DATE :- 07.05.2024

BHAUMIK PATEL ARCHITECTS

EMAIL: mail@bhaumikpatelarchitects.com (m) 9978881503 (o) 079 48991503



NOT TO SCALE This drawing and the design it covers are the property of BHAUMIK PATEL ARCHITECTS. They are merely loaned and on the agreement that they will not be reproduced, copied, loaned, exhibited nor used except in the limited way and private use permitted by the lender to the borrower

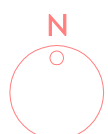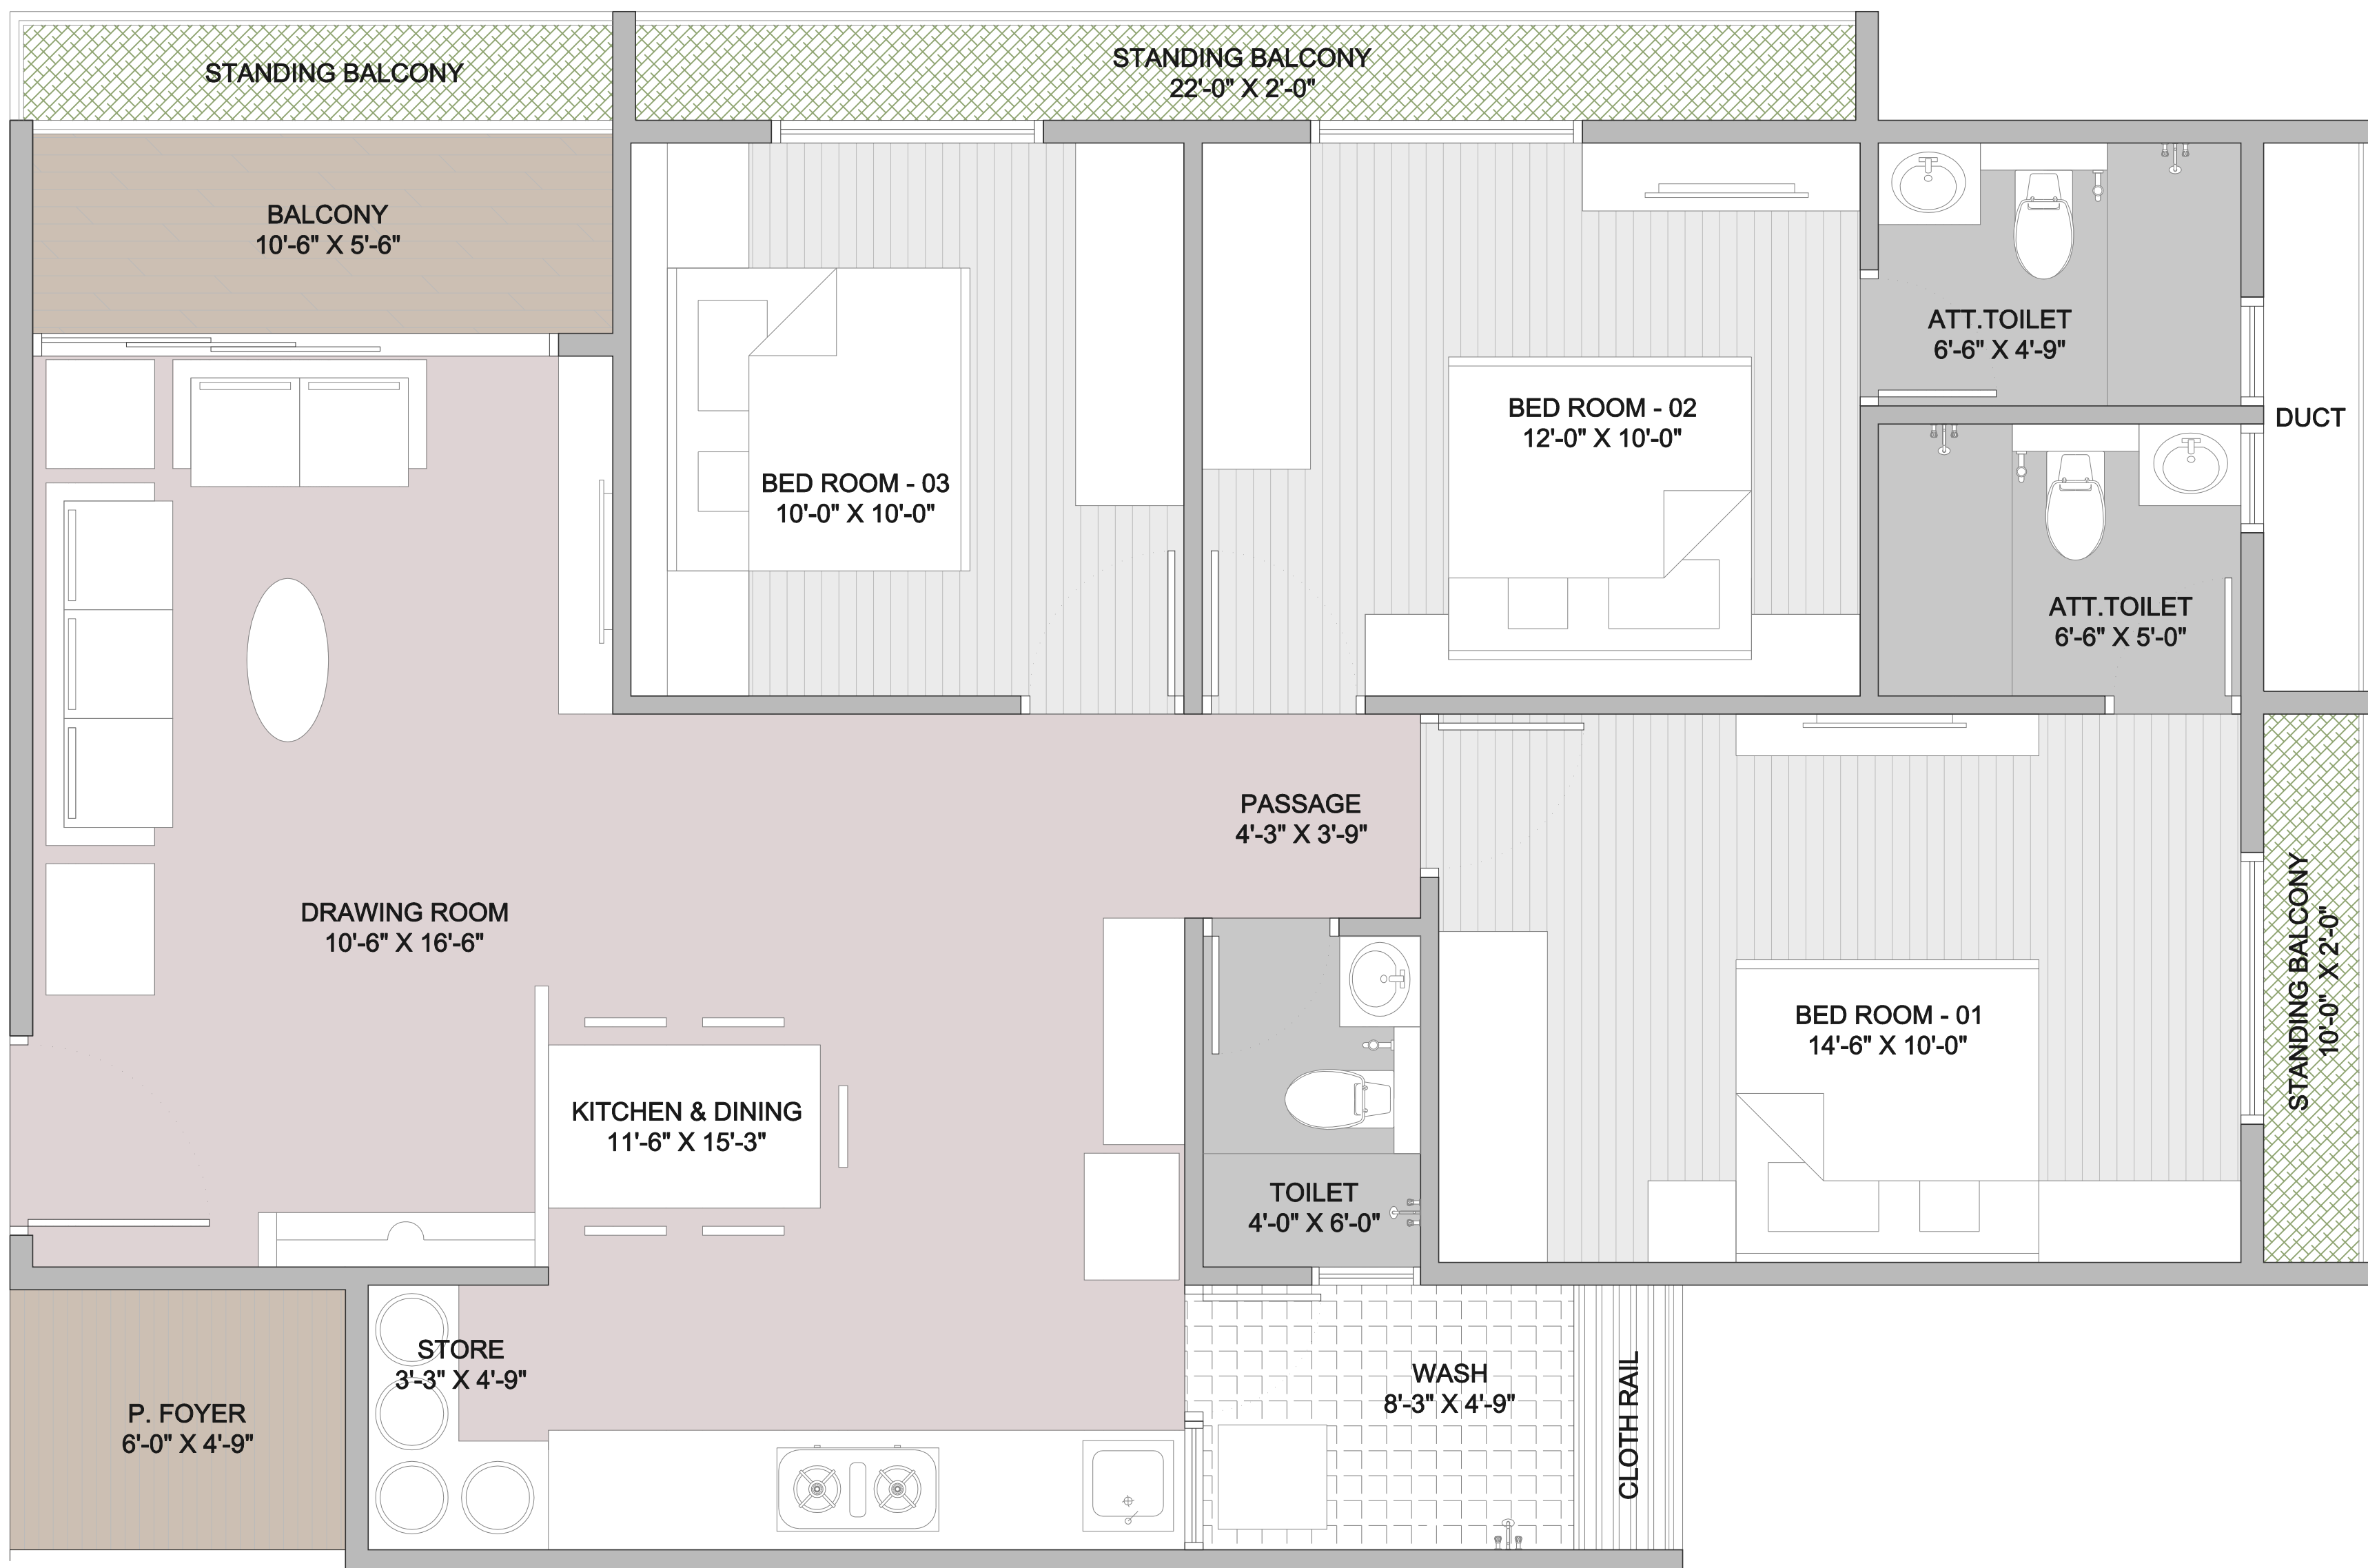

ELEENZA ARISTA_UNIT LAYOUT (TYPE - 03)



DATE :- 07.05.2024

BHAUMIK PATEL ARCHITECTS

EMAIL: mail@bhaumikpatelarchitects.com (m) 9978881503 (o) 079 48991503



NOT TO SCALE This drawing and the design it covers are the property of BHAUMIK PATEL ARCHITECTS. They are merely loaned and on the agreement that they will not be reproduced, copied, loaned, exhibited nor used except in the limited way and private use permitted by the lender to the borrower

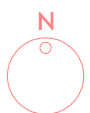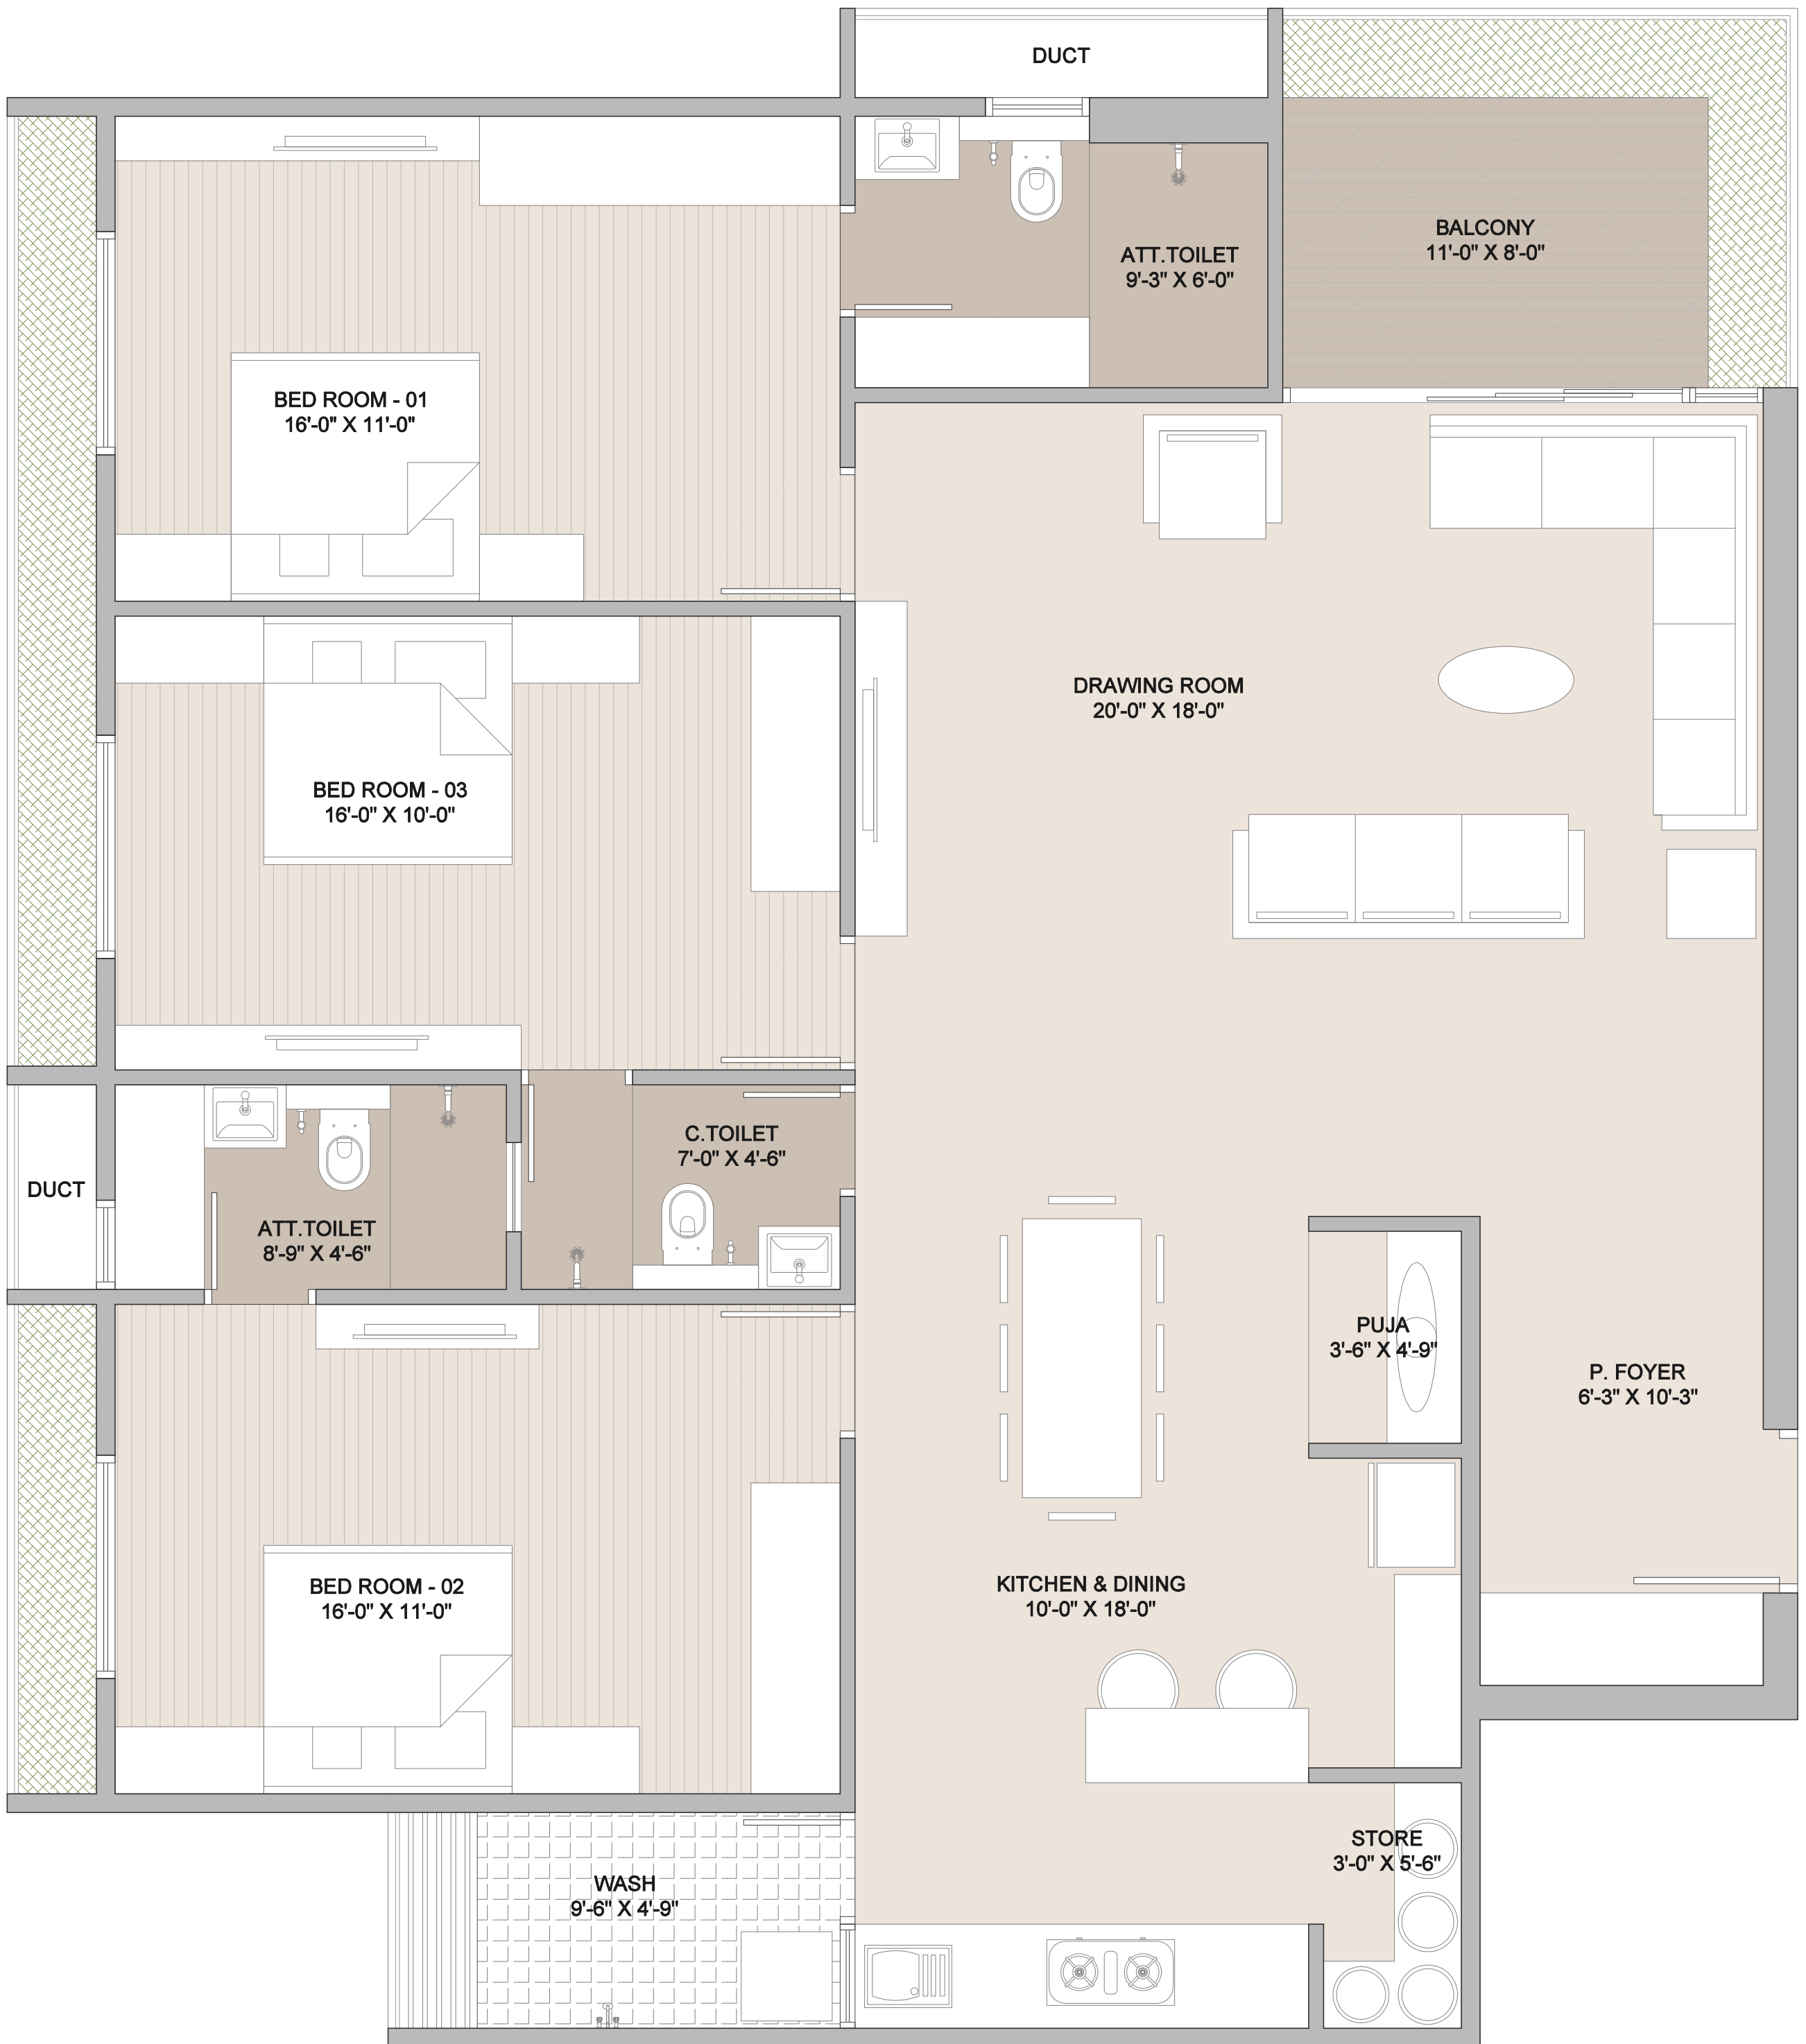


ELENZA ARISTA_UNIT LAYOUT (TYPE - 04)
DATE :- 07.05.2024

BHAUMIK PATEL ARCHITECTS


EMAIL: mail@bhaumikpatelarchitects.com (m) 9978881503 (o) 079 48991503



NOT TO SCALE This drawing and the design it covers are the property of BHAUMIK PATEL ARCHITECTS. They are merely loaned and on the agreement that they will not be reproduced, copied, loaned, exhibited nor used except in the limited way and private use permitted by the lender to the borrower

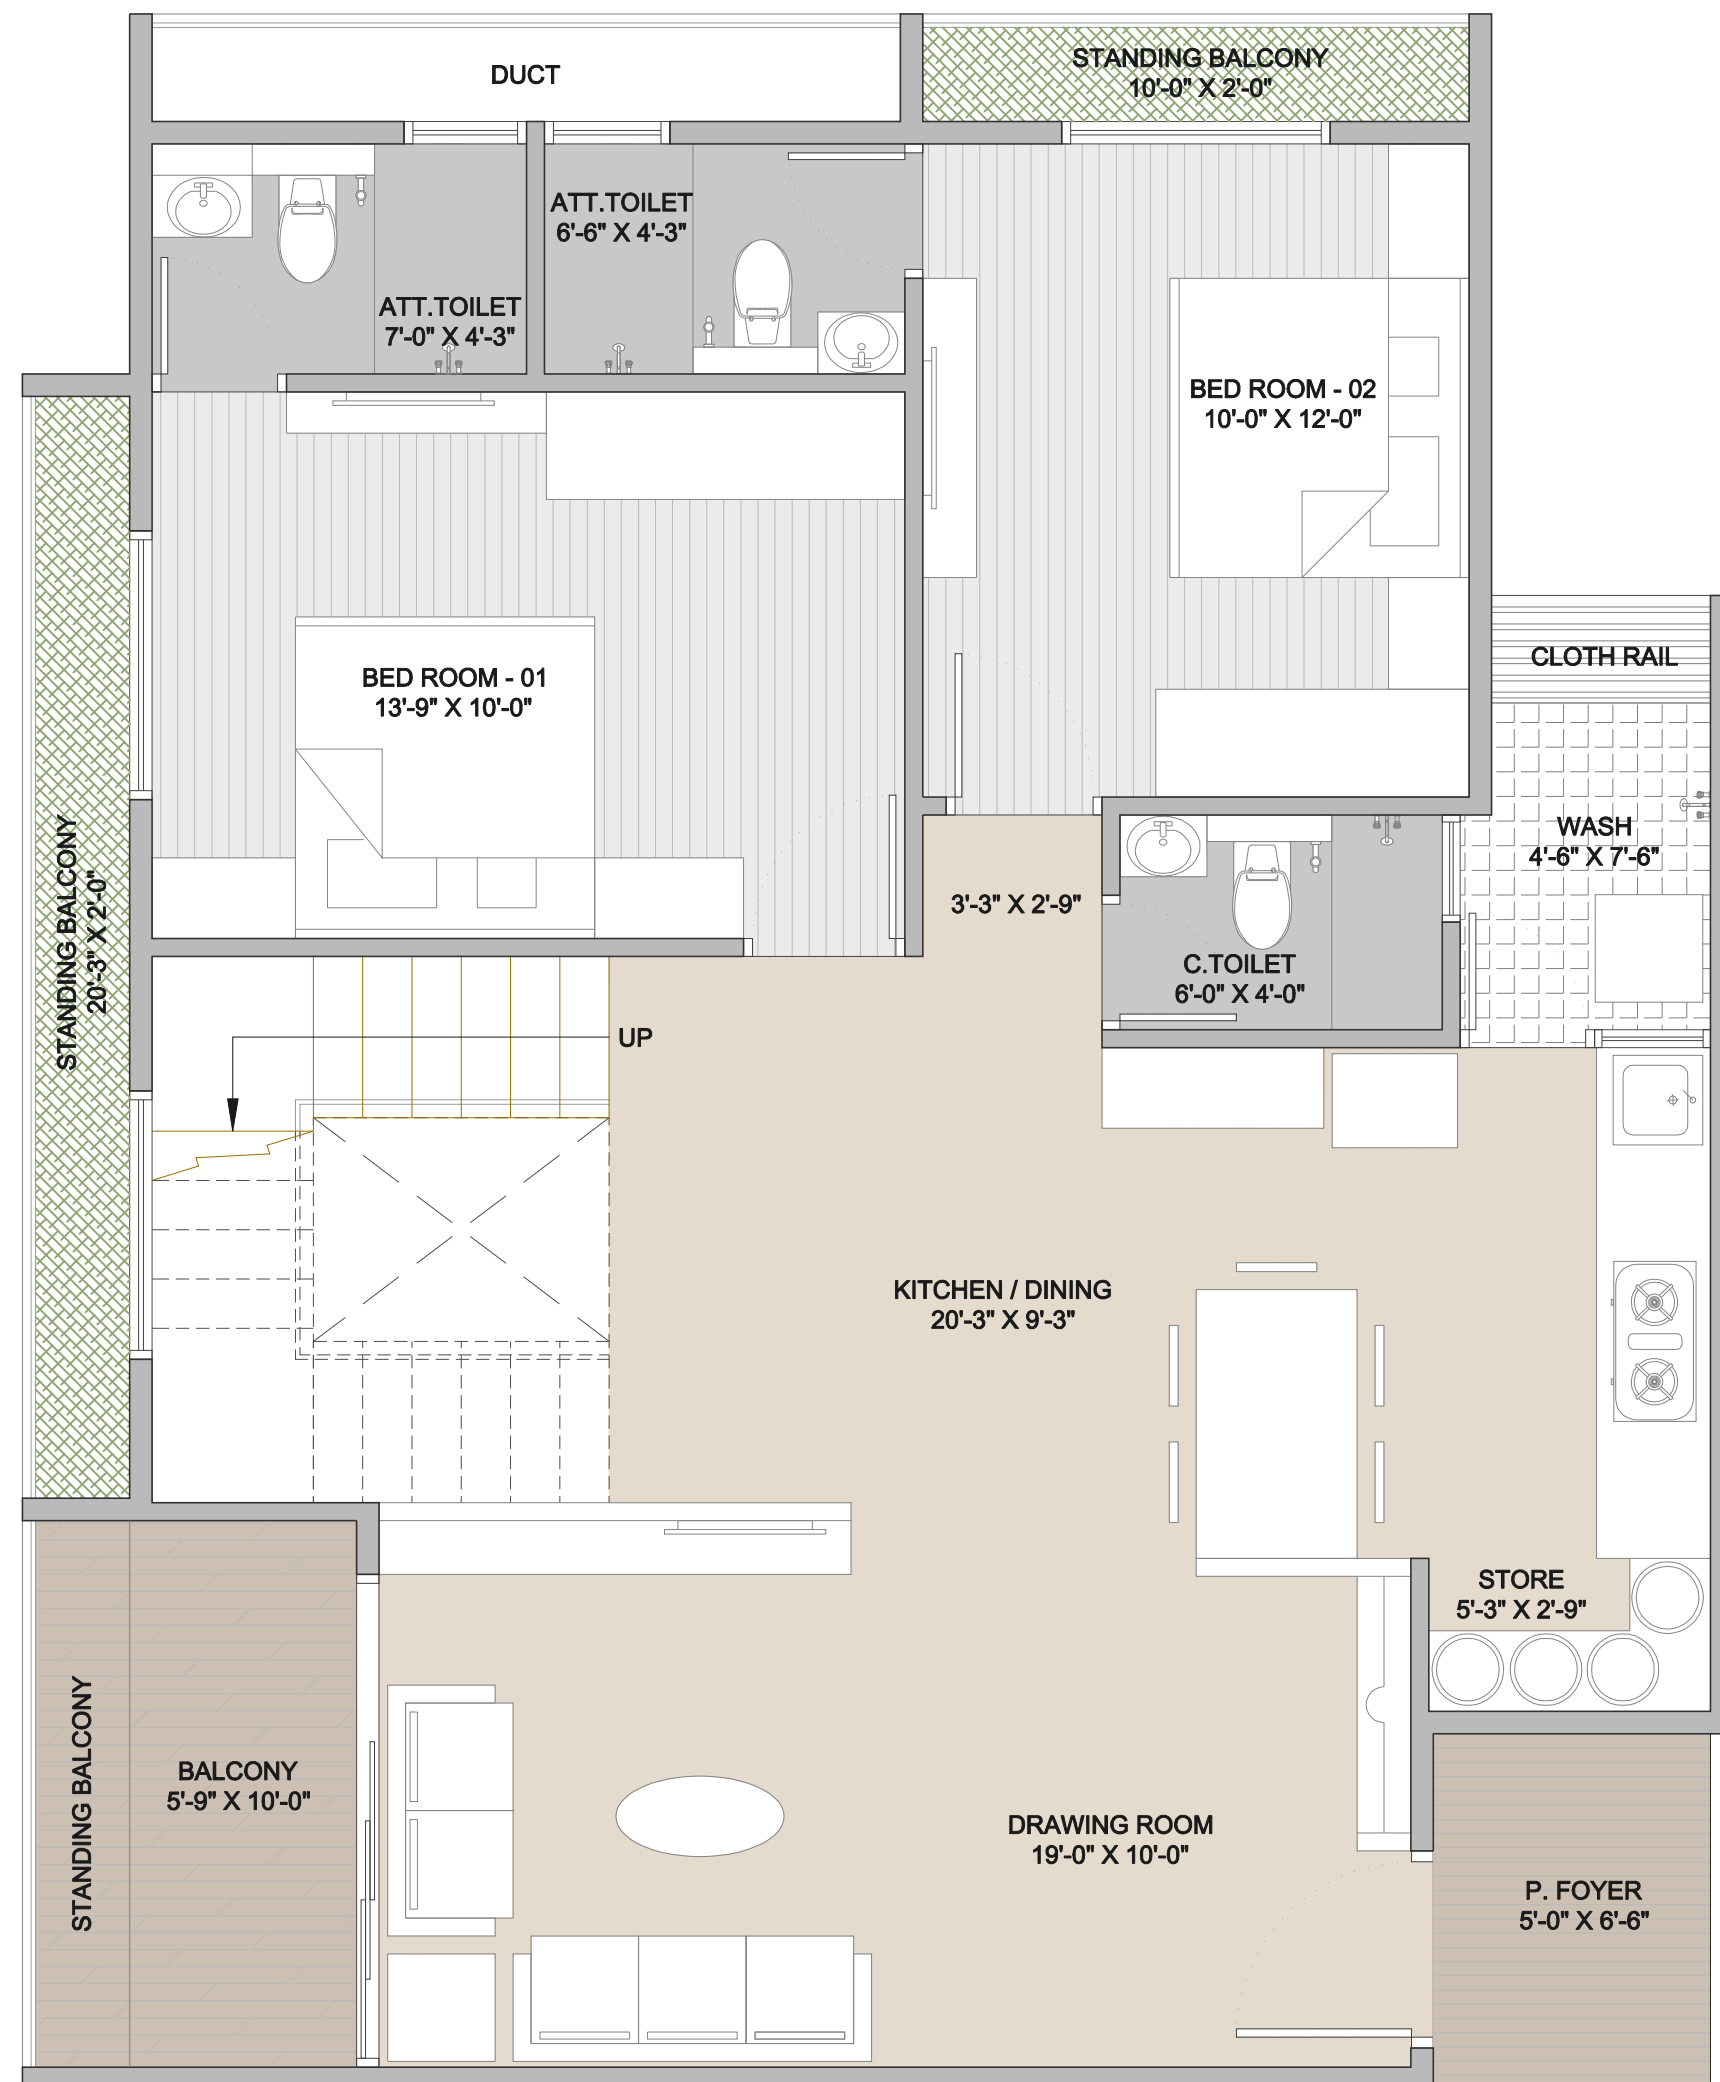

13TH FLOOR LAYOUT

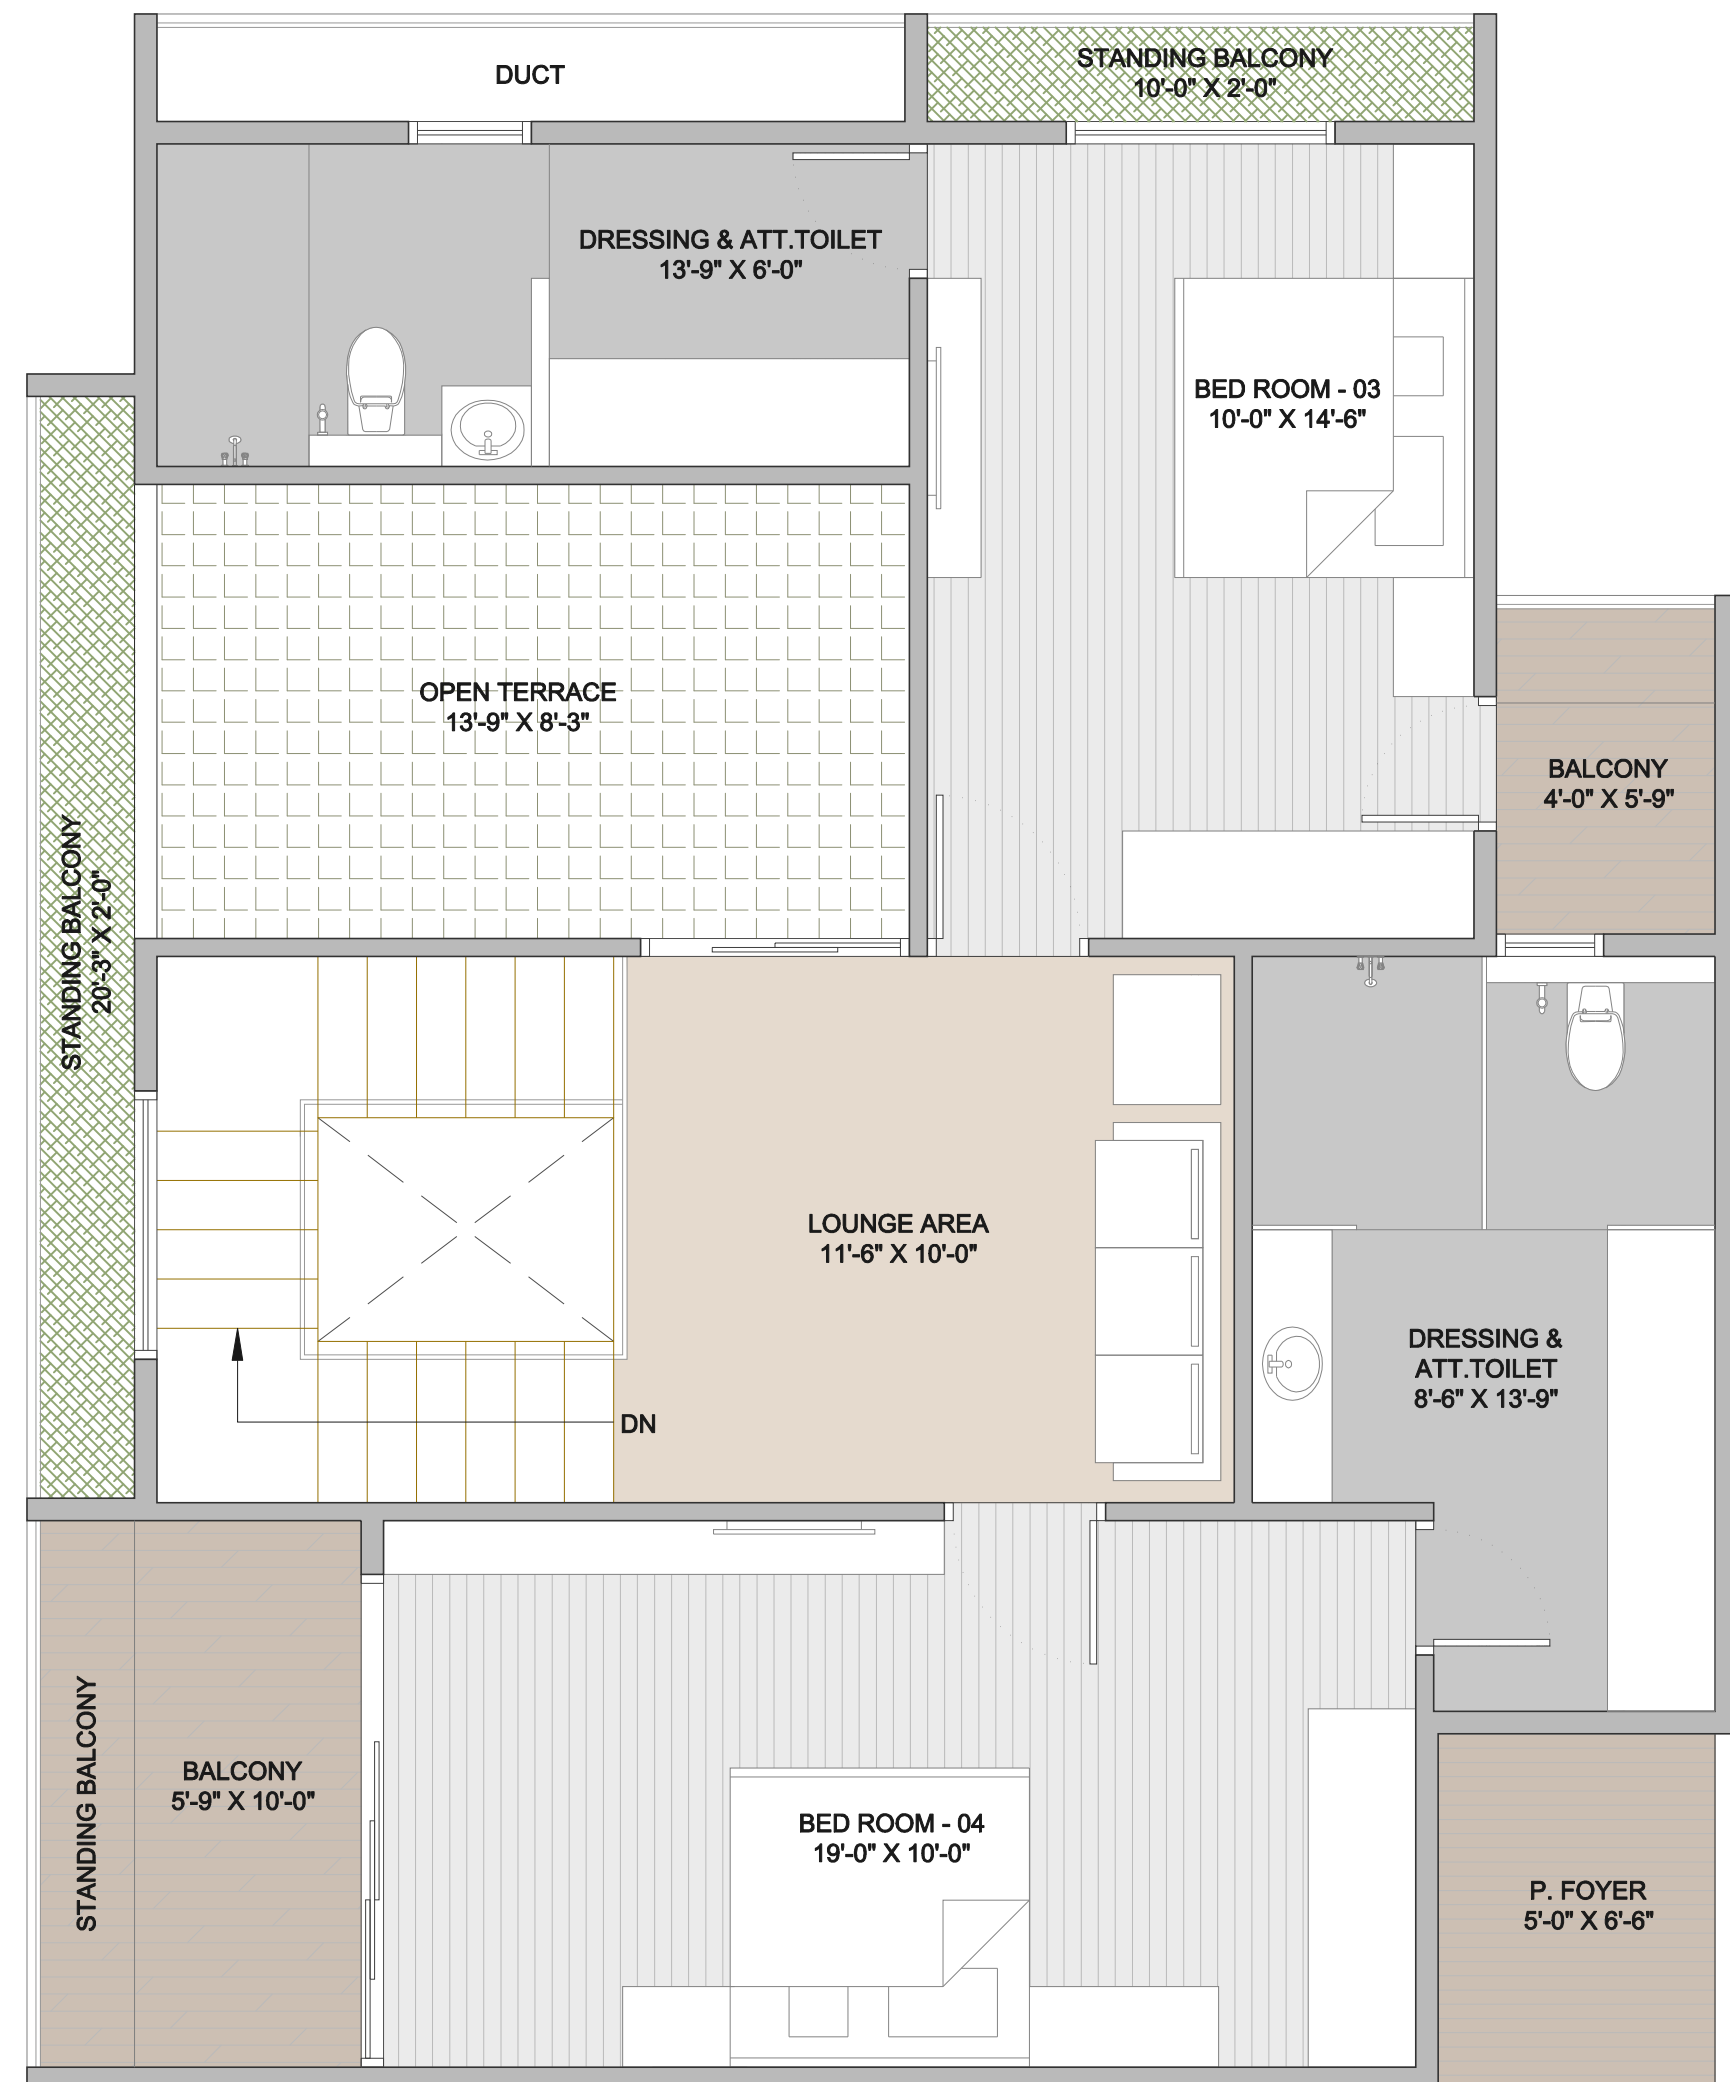

14TH FLOOR LAYOUT



